

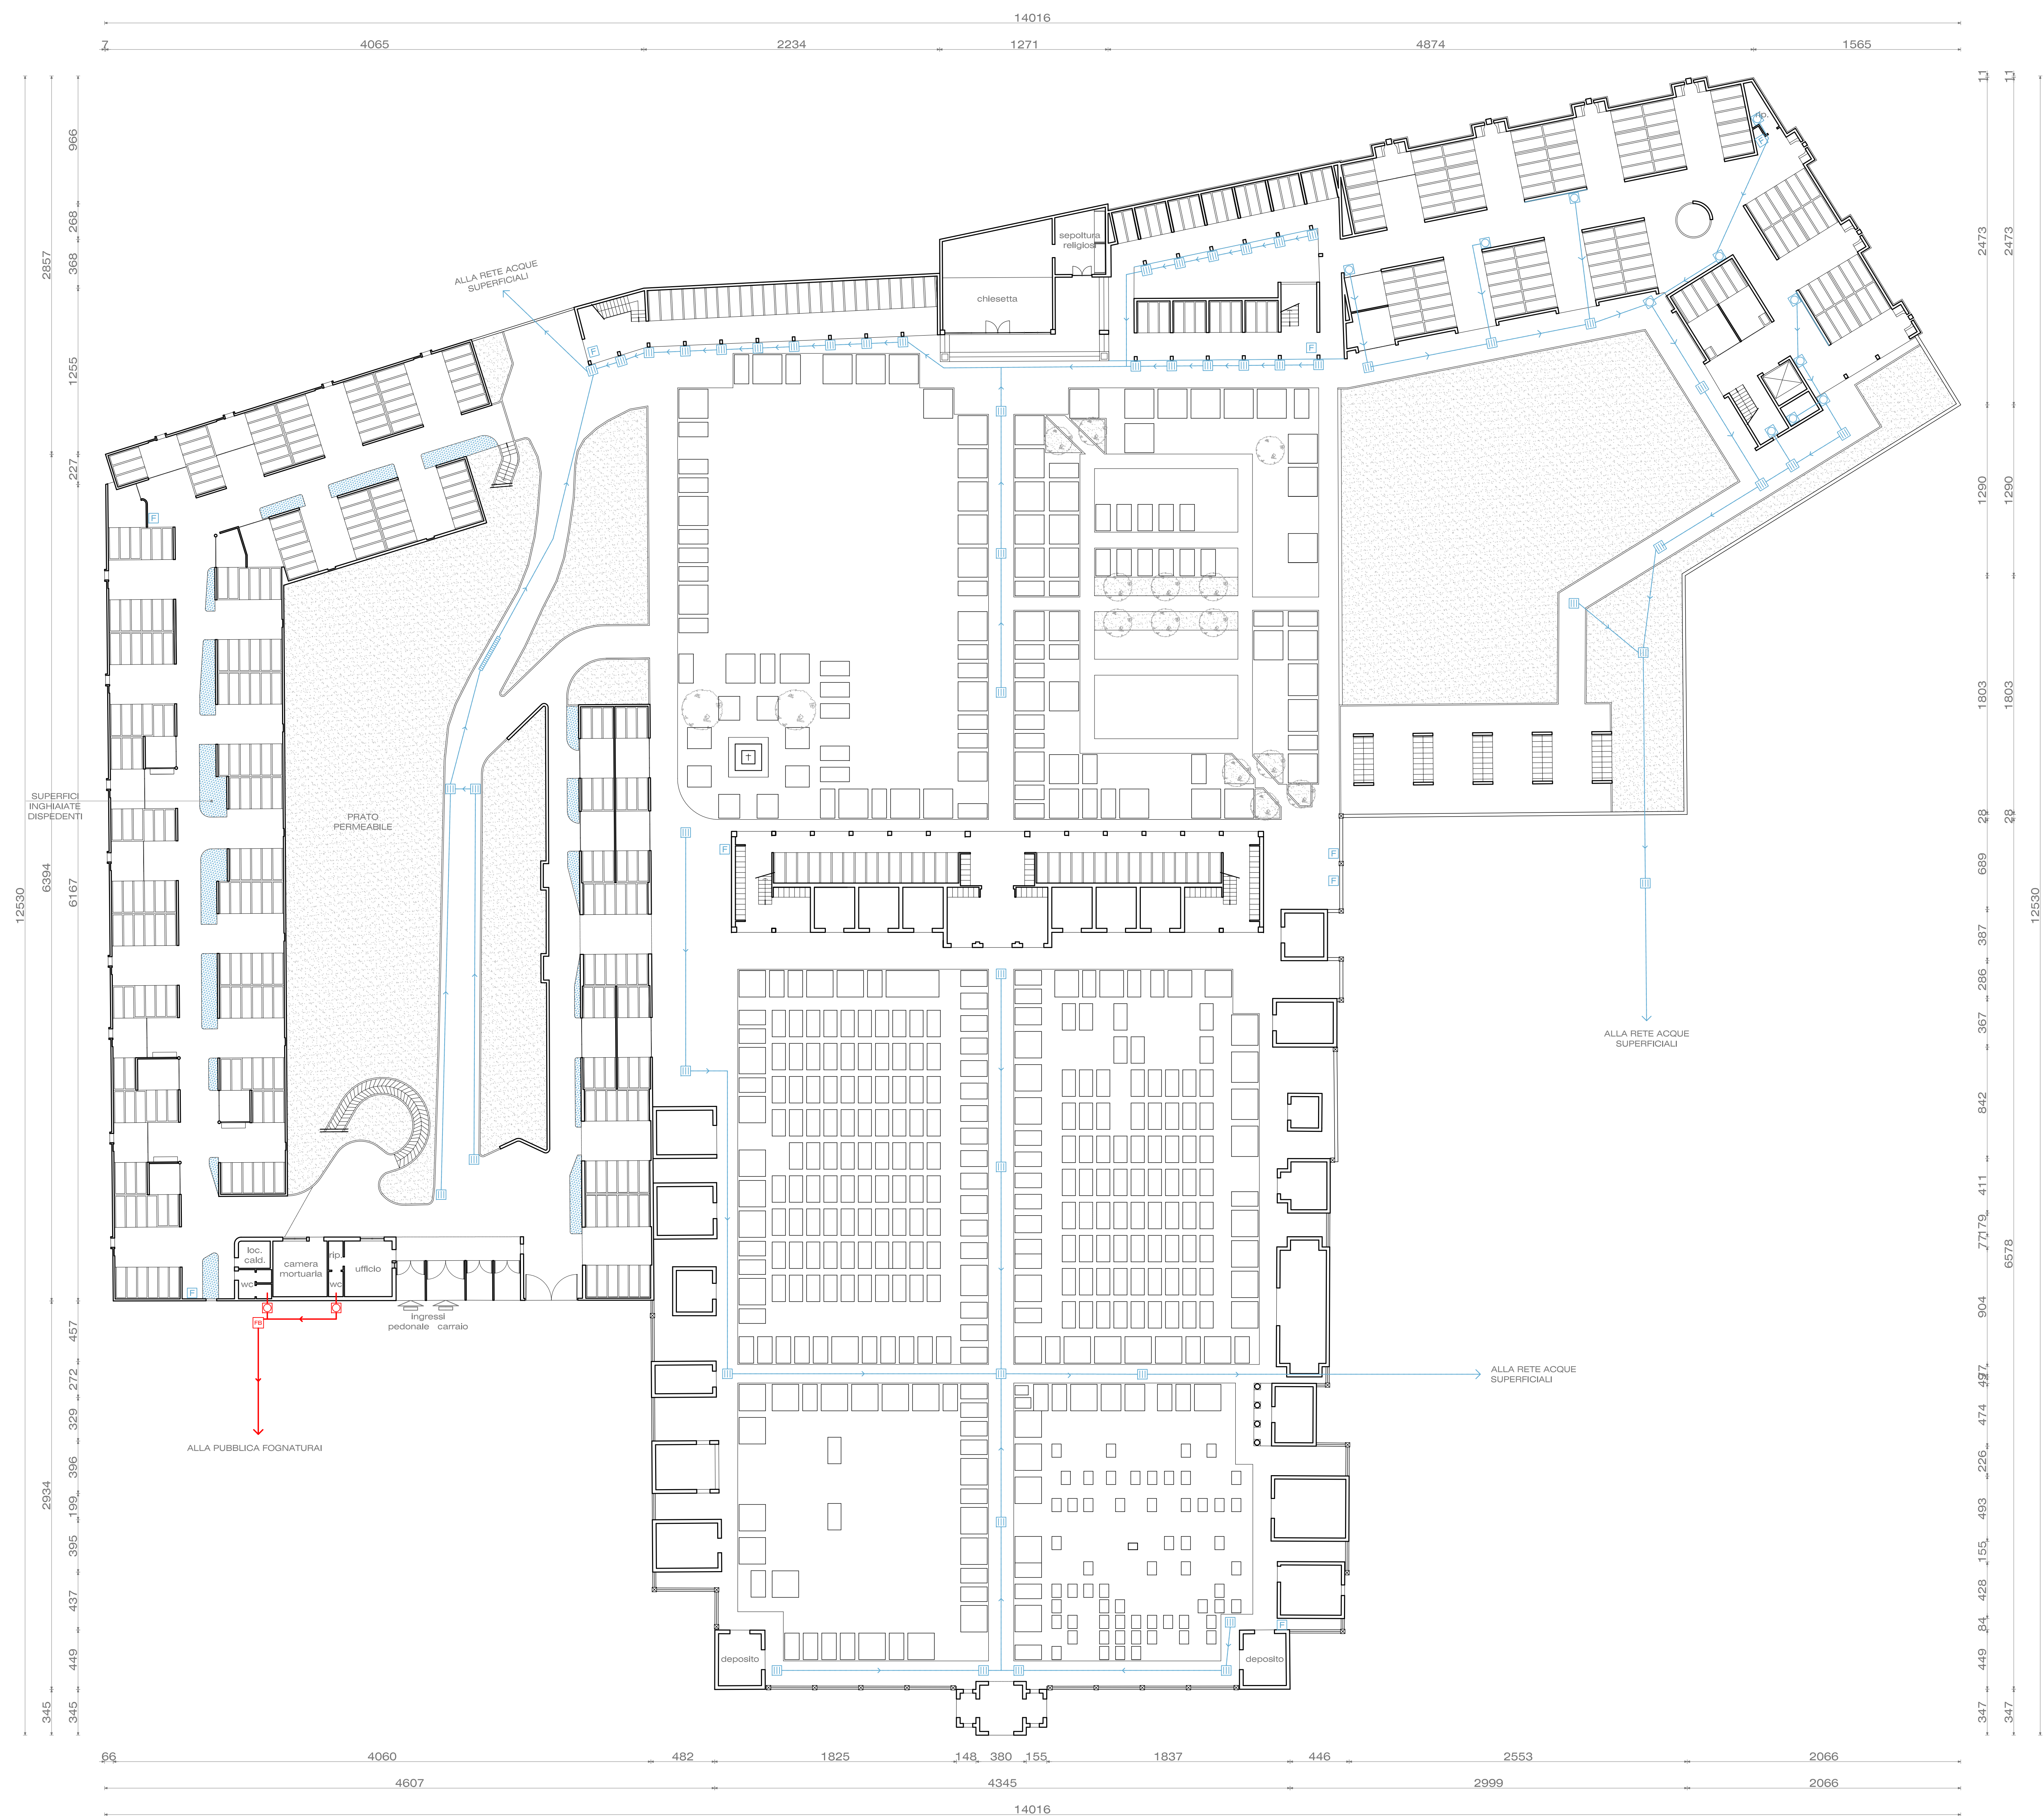


TAVOLA
13
scala 1:200